



CITY OF DEL MAR  
29924027

NORTH SAN DIEGO COUNTY  
TRANSIT DEVELOPMENT BOARD  
29924024









COAST BLVD

CITY OF DEL MAR  
29923026



CITY OF DEL MAR  
29924002

CITY OF DEL MAR  
29924001
 
# MODIFIED NCTD FENCE LAYOUT MAP 1 OF 15

-  Chosen Key View
  -  Gathering Spaces
  -  Existing Trails
- ROW FENCING TYPE**
-  Black Metal Vinyl Chain Link, 6-Foot
  -  Black Metal Vinyl Chain Link, 6-Foot (Future)
  -  Black Metal Vinyl Chain Link, 4-Foot
  -  Post and Cable Fall Protection 42-Inch
  -  Single-Strand Wood Post and Cable

Fence Layout Current  
as of 10/13/2021

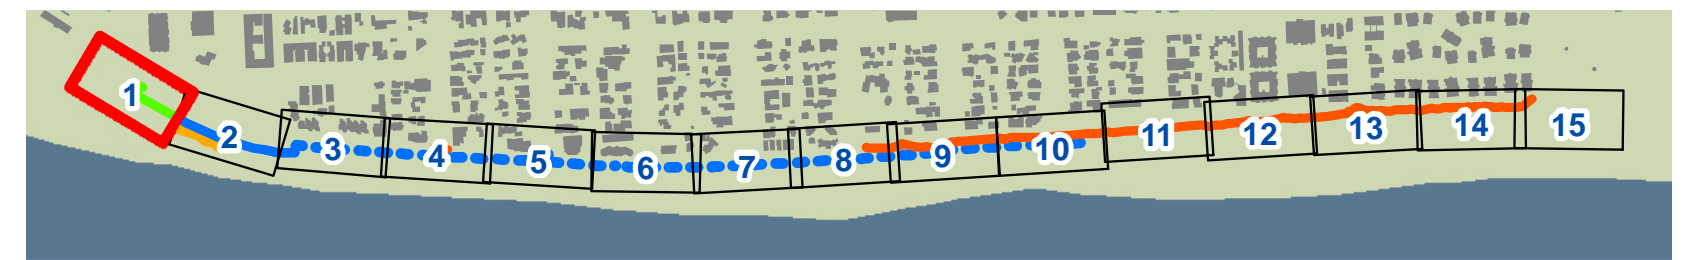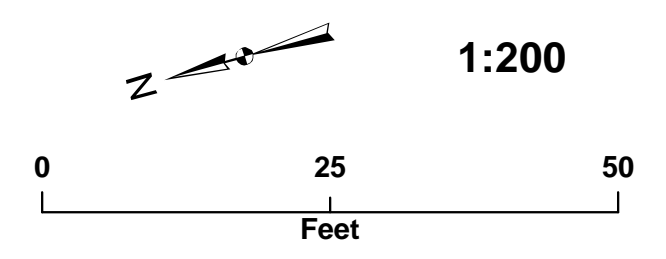

KTU+A  
3916 Normal Street  
San Diego, CA 92103  
619.294.4477










**MODIFIED NCTD FENCE LAYOUT**  
**MAP 2 OF 15**

- Chosen Key View
  - Gathering Spaces
  - Existing Trails
- ROW FENCING TYPE**
- Black Metal Vinyl Chain Link, 6-Foot
  - Black Metal Vinyl Chain Link, 6-Foot (Future)
  - Black Metal Vinyl Chain Link, 4-Foot
  - Post and Cable Fall Protection 42-Inch
  - Single-Strand Wood Post and Cable

Fence Layout Current as of 10/13/2021

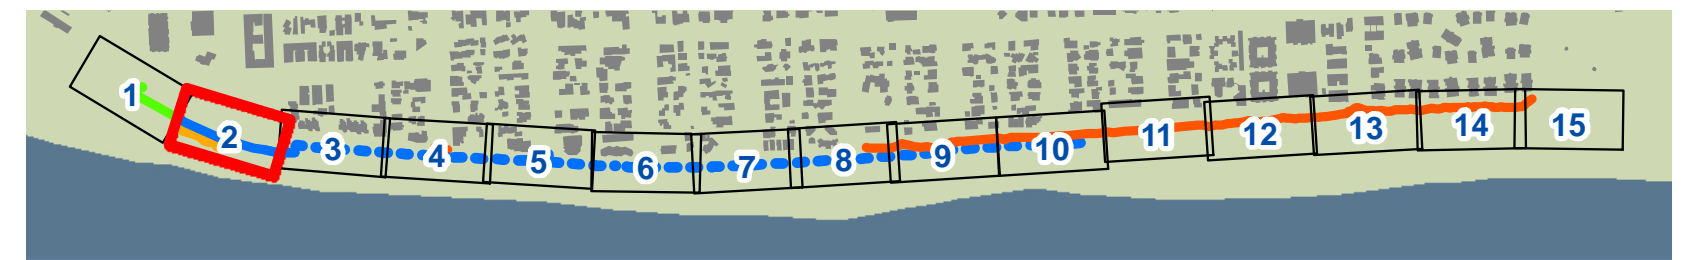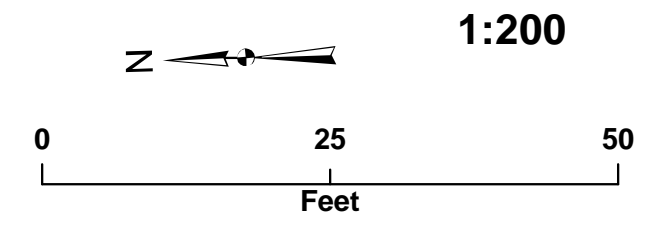




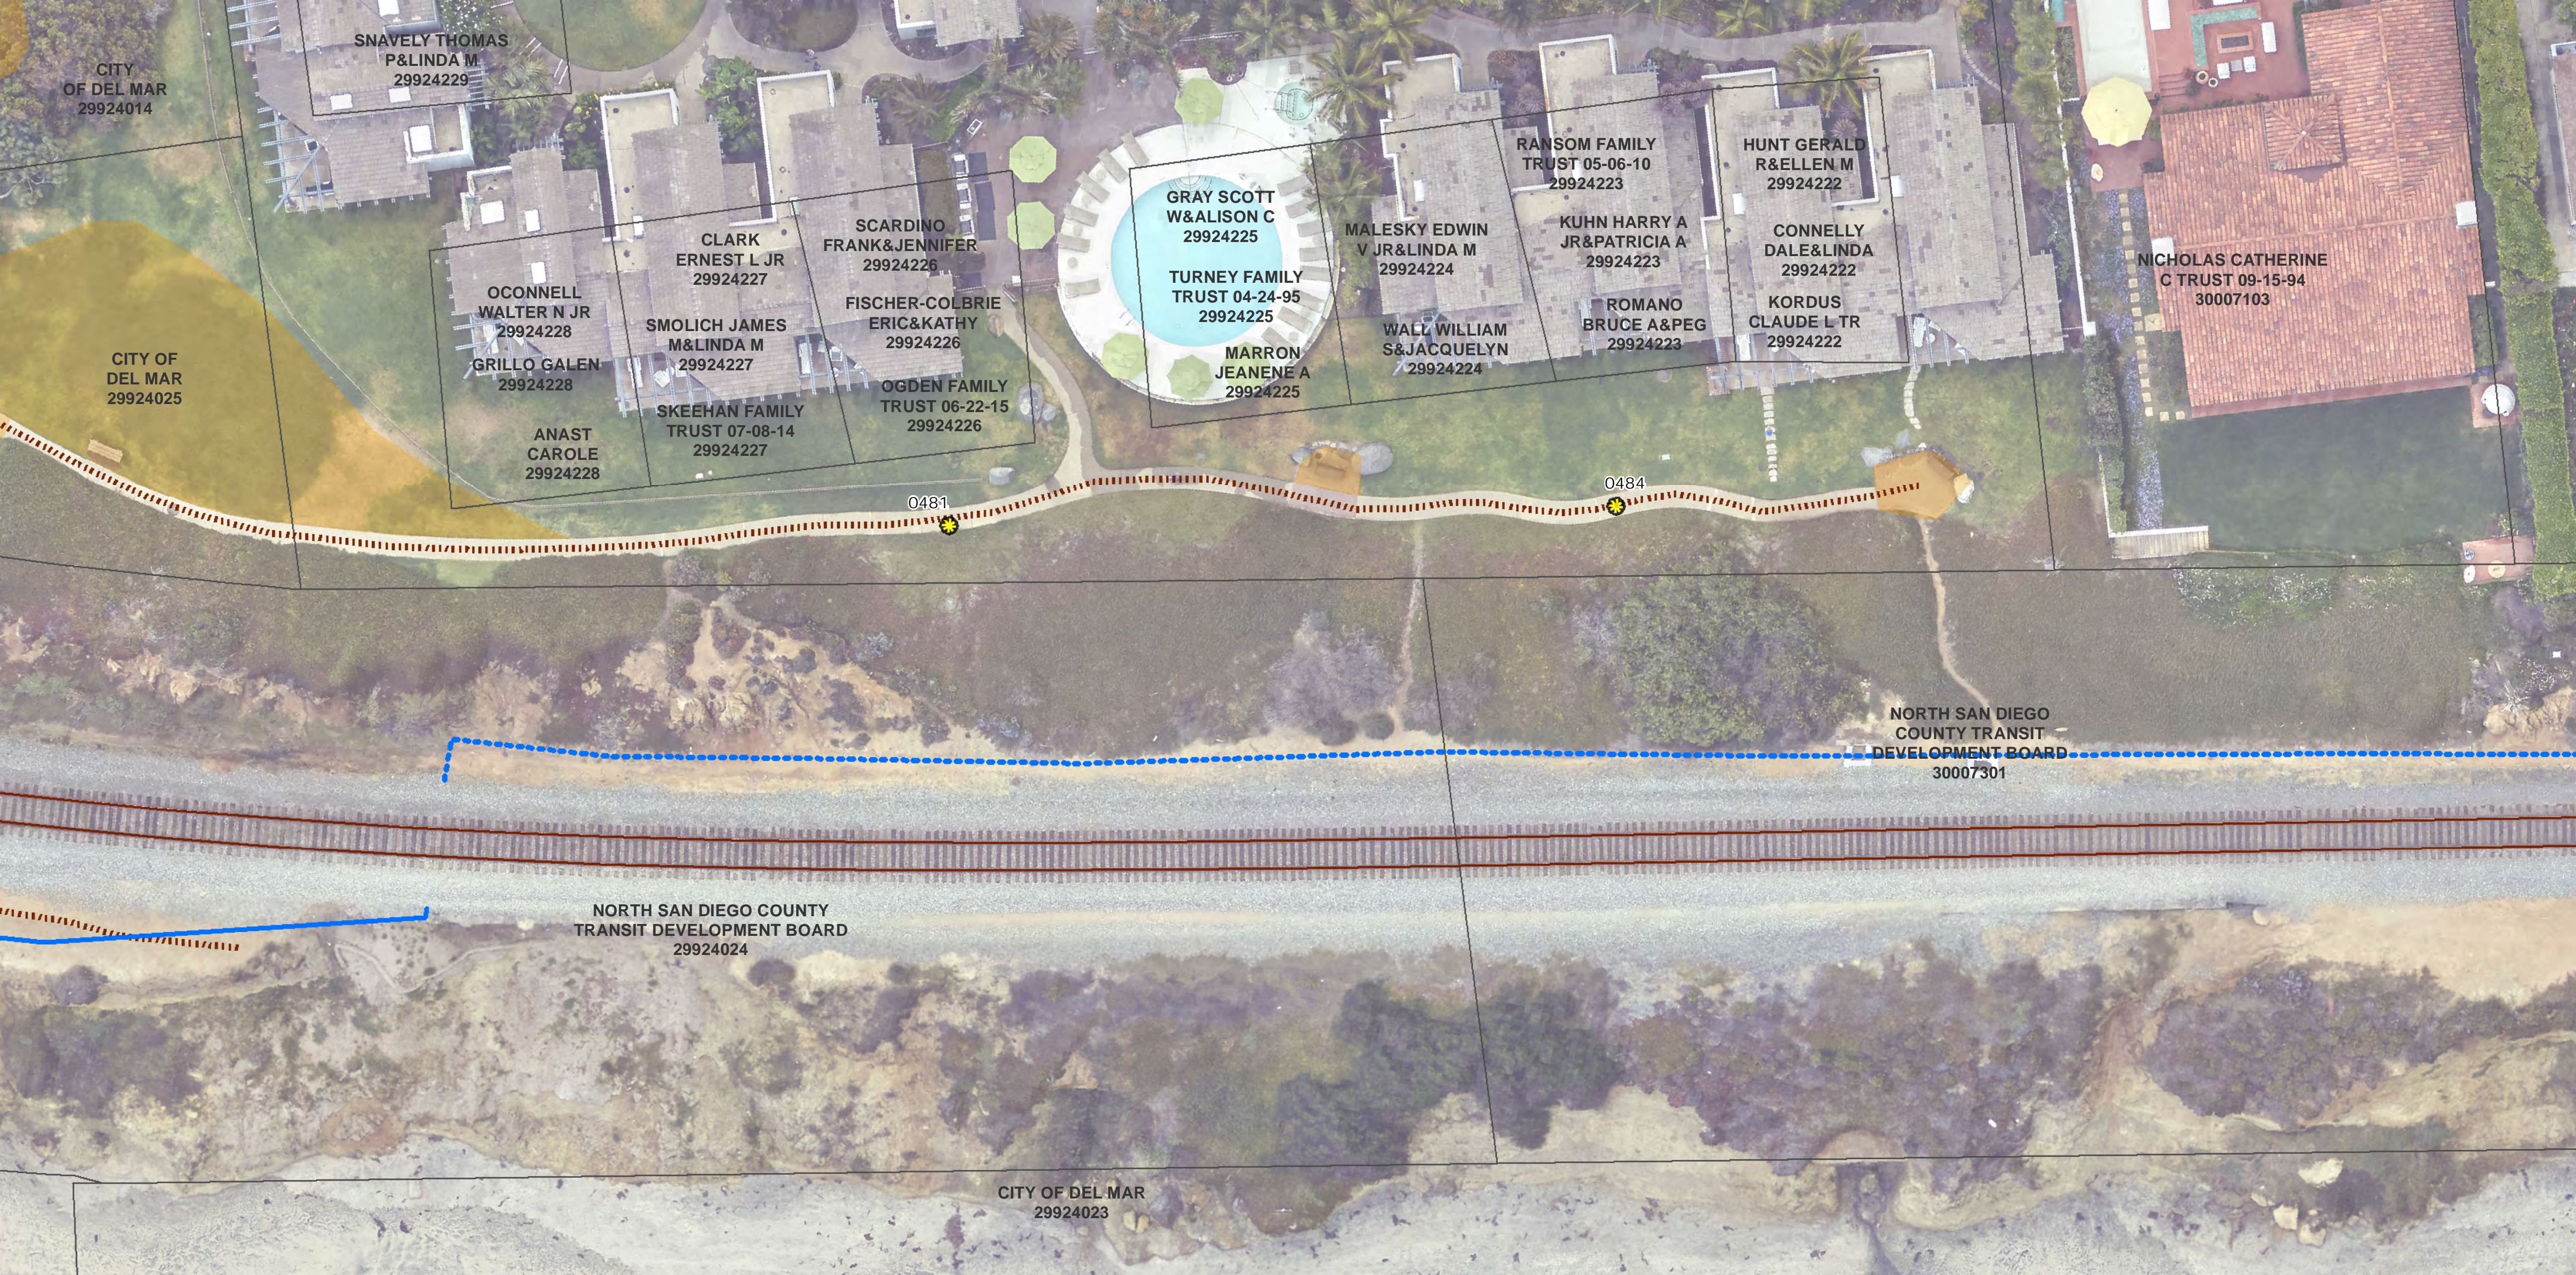


# MODIFIED NCTD FENCE LAYOUT

## MAP 3 OF 15

- Chosen Key View
  - Gathering Spaces
  - Existing Trails
- ROW FENCING TYPE**
- Black Metal Vinyl Chain Link, 6-Foot
  - Black Metal Vinyl Chain Link, 6-Foot (Future)
  - Black Metal Vinyl Chain Link, 4-Foot
  - Post and Cable Fall Protection 42-Inch
  - Single-Strand Wood Post and Cable

Fence Layout Current as of 10/13/2021

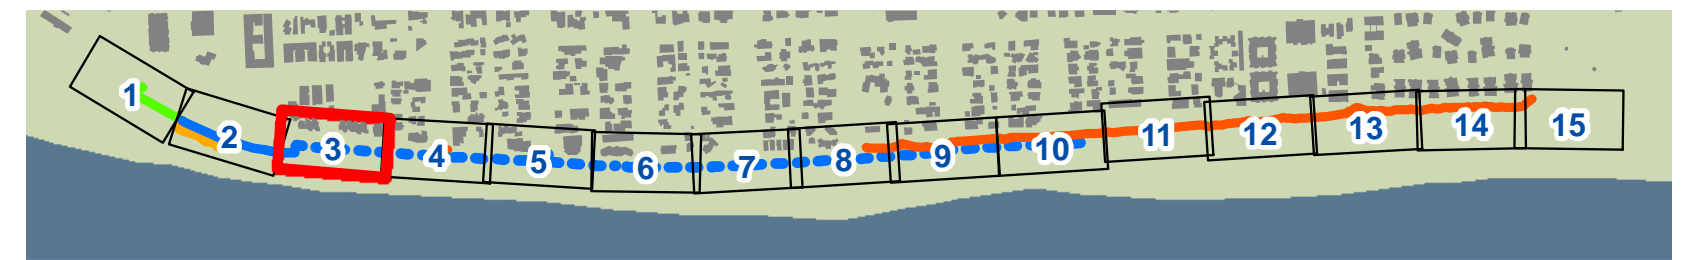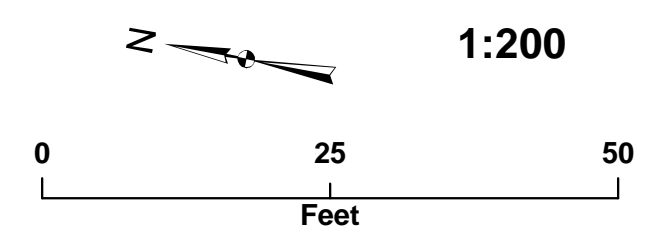






# MODIFIED NCTD FENCE LAYOUT MAP 4 OF 15

- Chosen Key View
  - Gathering Spaces
  - Existing Trails
- ROW FENCING TYPE**
- Black Metal Vinyl Chain Link, 6-Foot
  - Black Metal Vinyl Chain Link, 6-Foot (Future)
  - Black Metal Vinyl Chain Link, 4-Foot
  - Post and Cable Fall Protection 42-Inch
  - Single-Strand Wood Post and Cable

Fence Layout Current  
as of 10/13/2021

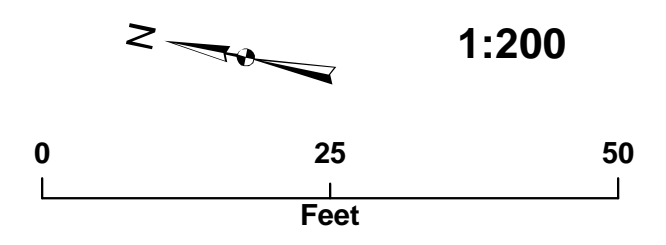



LOIS LN

12TH ST

LOOMIS WILLIAM F JR  
FAMILY TRUST 07-25-00  
30007226

HANDZEL MARK  
QUALIFIED PERSONAL  
RESIDENCE TRUST 12  
30007225









0452

SAFLEY FRANK  
JR&DEBORAH S  
30009102



GERRITY FAMILY  
TRUST 09-30-99  
30009101

NORTH SAN DIEGO COUNTY  
TRANSIT DEVELOPMENT BOARD  
30007301

NORTH SAN DIEGO  
COUNTY TRANSIT  
DEVELOPMENT BOARD  
30009501

-  Chosen Key View
  -  Gathering Spaces
  -  Existing Trails
- ROW FENCING TYPE**
-  Black Metal Vinyl Chain Link, 6-Foot
  -  Black Metal Vinyl Chain Link, 6-Foot (Future)
  -  Black Metal Vinyl Chain Link, 4-Foot
  -  Post and Cable Fall Protection 42-Inch
  -  Single-Strand Wood Post and Cable

Fence Layout Current  
as of 10/13/2021

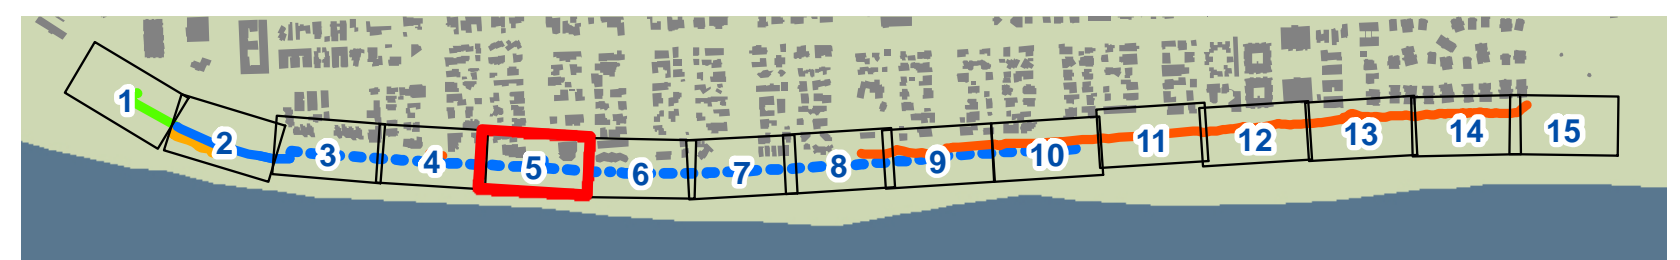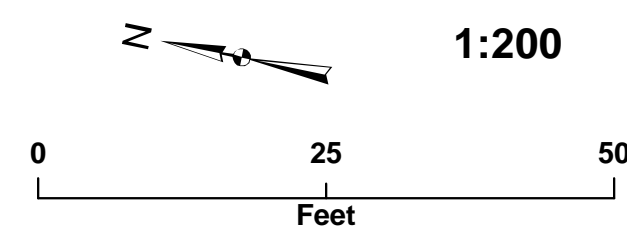

KTU+A  
3916 Normal Street  
San Diego, CA 92103  
619.294.4477



# MODIFIED NCTD FENCE LAYOUT MAP 5 OF 15







# MODIFIED NCTD FENCE LAYOUT

## MAP 6 OF 15

- Chosen Key View
  - Gathering Spaces
  - Existing Trails
- ROW FENCING TYPE**
- Black Metal Vinyl Chain Link, 6-Foot
  - Black Metal Vinyl Chain Link, 6-Foot (Future)
  - Black Metal Vinyl Chain Link, 4-Foot
  - Post and Cable Fall Protection 42-Inch
  - Single-Strand Wood Post and Cable

Fence Layout Current as of 10/13/2021

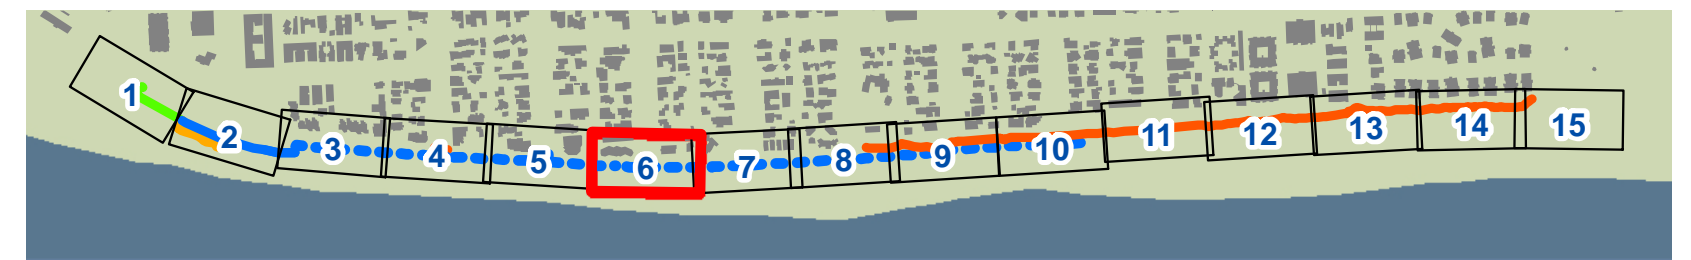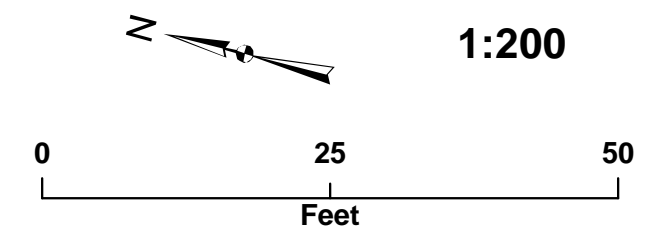





PENNY LN

MARKEE-BOLEY FAMILY TRUST 05-22-95 30009420

MARTEN RT 30009419

10TH ST

MARIUCCI LIVING TRUST 07-08-89 30017102

SCOLA STEPHEN J TRUST 09-16-04 30017102

RHETT BEATRIZ M REVOCABLE TRUST 30017101









MELANIE WAY

NORTH SAN DIEGO COUNTY TRANSIT DEVELOPMENT BOARD 30009501



NORTH SAN DIEGO COUNTY TRANSIT DEVELOPMENT BOARD 30017501

# MODIFIED NCTD FENCE LAYOUT
 
## MAP 7 OF 15

-  Chosen Key View
  -  Gathering Spaces
  -  Existing Trails
- ROW FENCING TYPE**
-  Black Metal Vinyl Chain Link, 6-Foot
  -  Black Metal Vinyl Chain Link, 6-Foot (Future)
  -  Black Metal Vinyl Chain Link, 4-Foot
  -  Post and Cable Fall Protection 42-Inch
  -  Single-Strand Wood Post and Cable

Fence Layout Current as of 10/13/2021

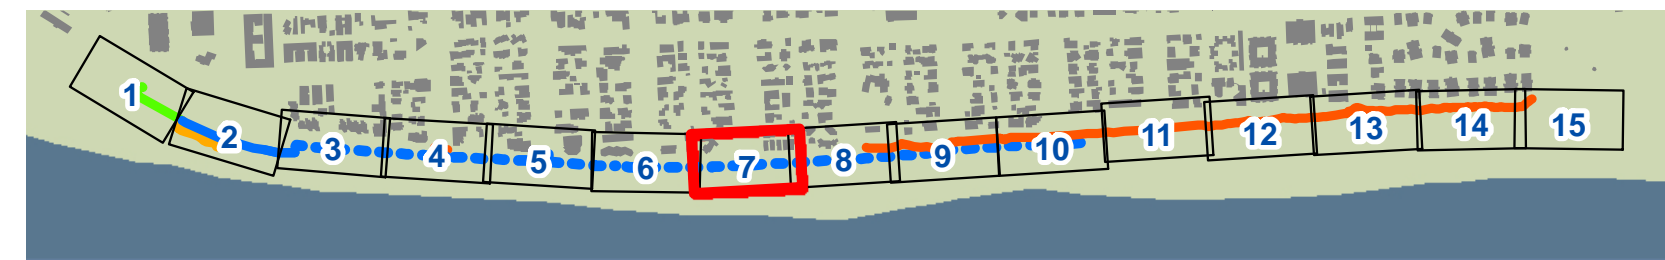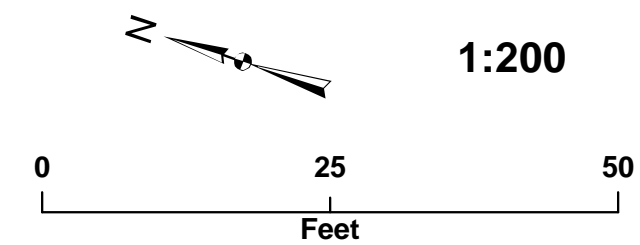



SCOLA STEPHEN J  
TRUST 09-16-04  
30017102

MARIUCCI LIVING  
TRUST 07-08-89  
30017102

RHETT BEATRIZ M  
REVOCABLE TRUST  
30017101

SINER T ANN FAMILY  
TRUST 09-29-08  
30017113

GRINDLE FAMILY 1993  
TRUST 02-19-93  
30017113

OCEAN BLUFF  
HOLDINGS LLC  
30017401

MELANIE WAY

KINNEY FAMILY  
TRUST 12-31-86  
30017114

0406

09TH ST


NORTH SAN DIEGO  
COUNTY TRANSIT  
DEVELOPMENT BOARD  
30017414

NORTH SAN DIEGO  
COUNTY TRANSIT  
DEVELOPMENT BOARD  
30017501

- Chosen Key View
- Gathering Spaces
- Existing Trails

- ROW FENCING TYPE**
- Black Metal Vinyl Chain Link, 6-Foot
  - Black Metal Vinyl Chain Link, 6-Foot (Future)
  - Black Metal Vinyl Chain Link, 4-Foot
  - Post and Cable Fall Protection 42-Inch
  - Single-Strand Wood Post and Cable

Fence Layout Current  
as of 10/13/2021

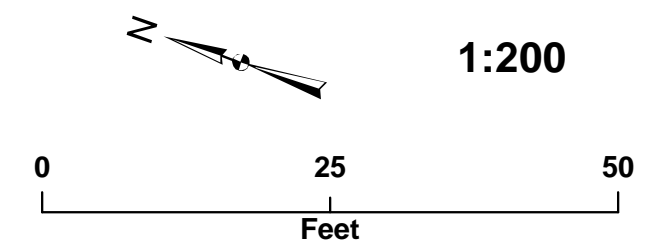

KTU+A  
3916 Normal Street  
San Diego, CA 92103  
619.294.4477



# MODIFIED NCTD FENCE LAYOUT MAP 8 OF 15



OCEAN BLUFF HOLDINGS LLC  
30017401

MELTZER QUALIFIED PERSONAL RESIDENCE TRUST 03-11-9  
30017413

MCNICHOLS ELEANOR B TRUST 10-17-01  
30018101

NORTH SAN DIEGO COUNTY TRANSIT DEVELOPMENT BOARD  
30017414

NORTH SAN DIEGO COUNTY TRANSIT DEVELOPMENT BOARD  
30017501

NORTH SAN DIEGO COUNTY TRANSIT DEVELOPMENT BOARD  
30018303

08TH ST



SH

# MODIFIED NCTD FENCE LAYOUT

## MAP 9 OF 15

- Chosen Key View
  - Gathering Spaces
  - Existing Trails
- ROW FENCING TYPE**
- Black Metal Vinyl Chain Link, 6-Foot
  - Black Metal Vinyl Chain Link, 6-Foot (Future)
  - Black Metal Vinyl Chain Link, 4-Foot
  - Post and Cable Fall Protection 42-Inch
  - Single-Strand Wood Post and Cable


Fence Layout Current as of 10/13/2021

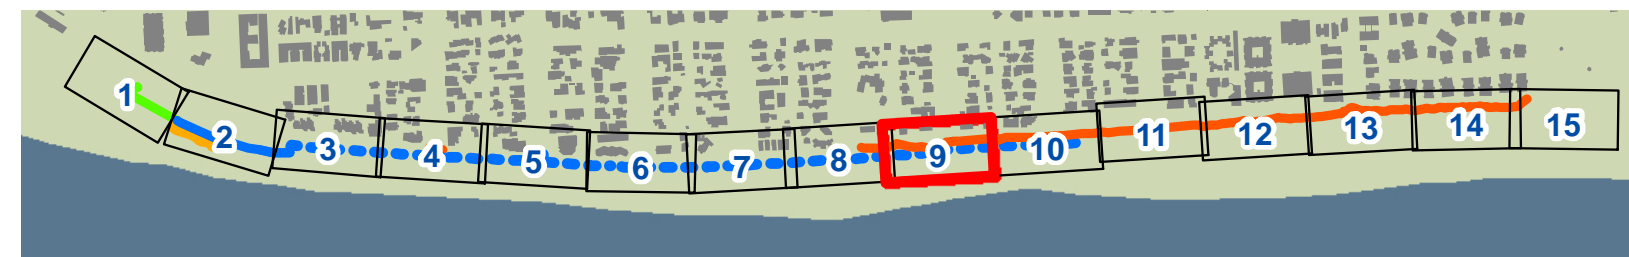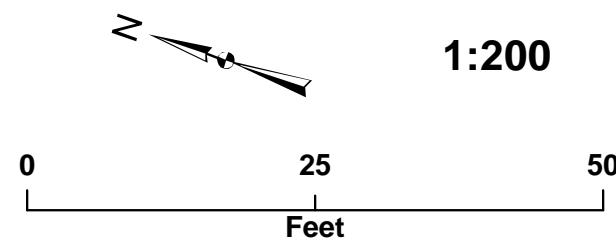

KTU+A  
3916 Normal Street  
San Diego, CA 92103  
619.294.4477







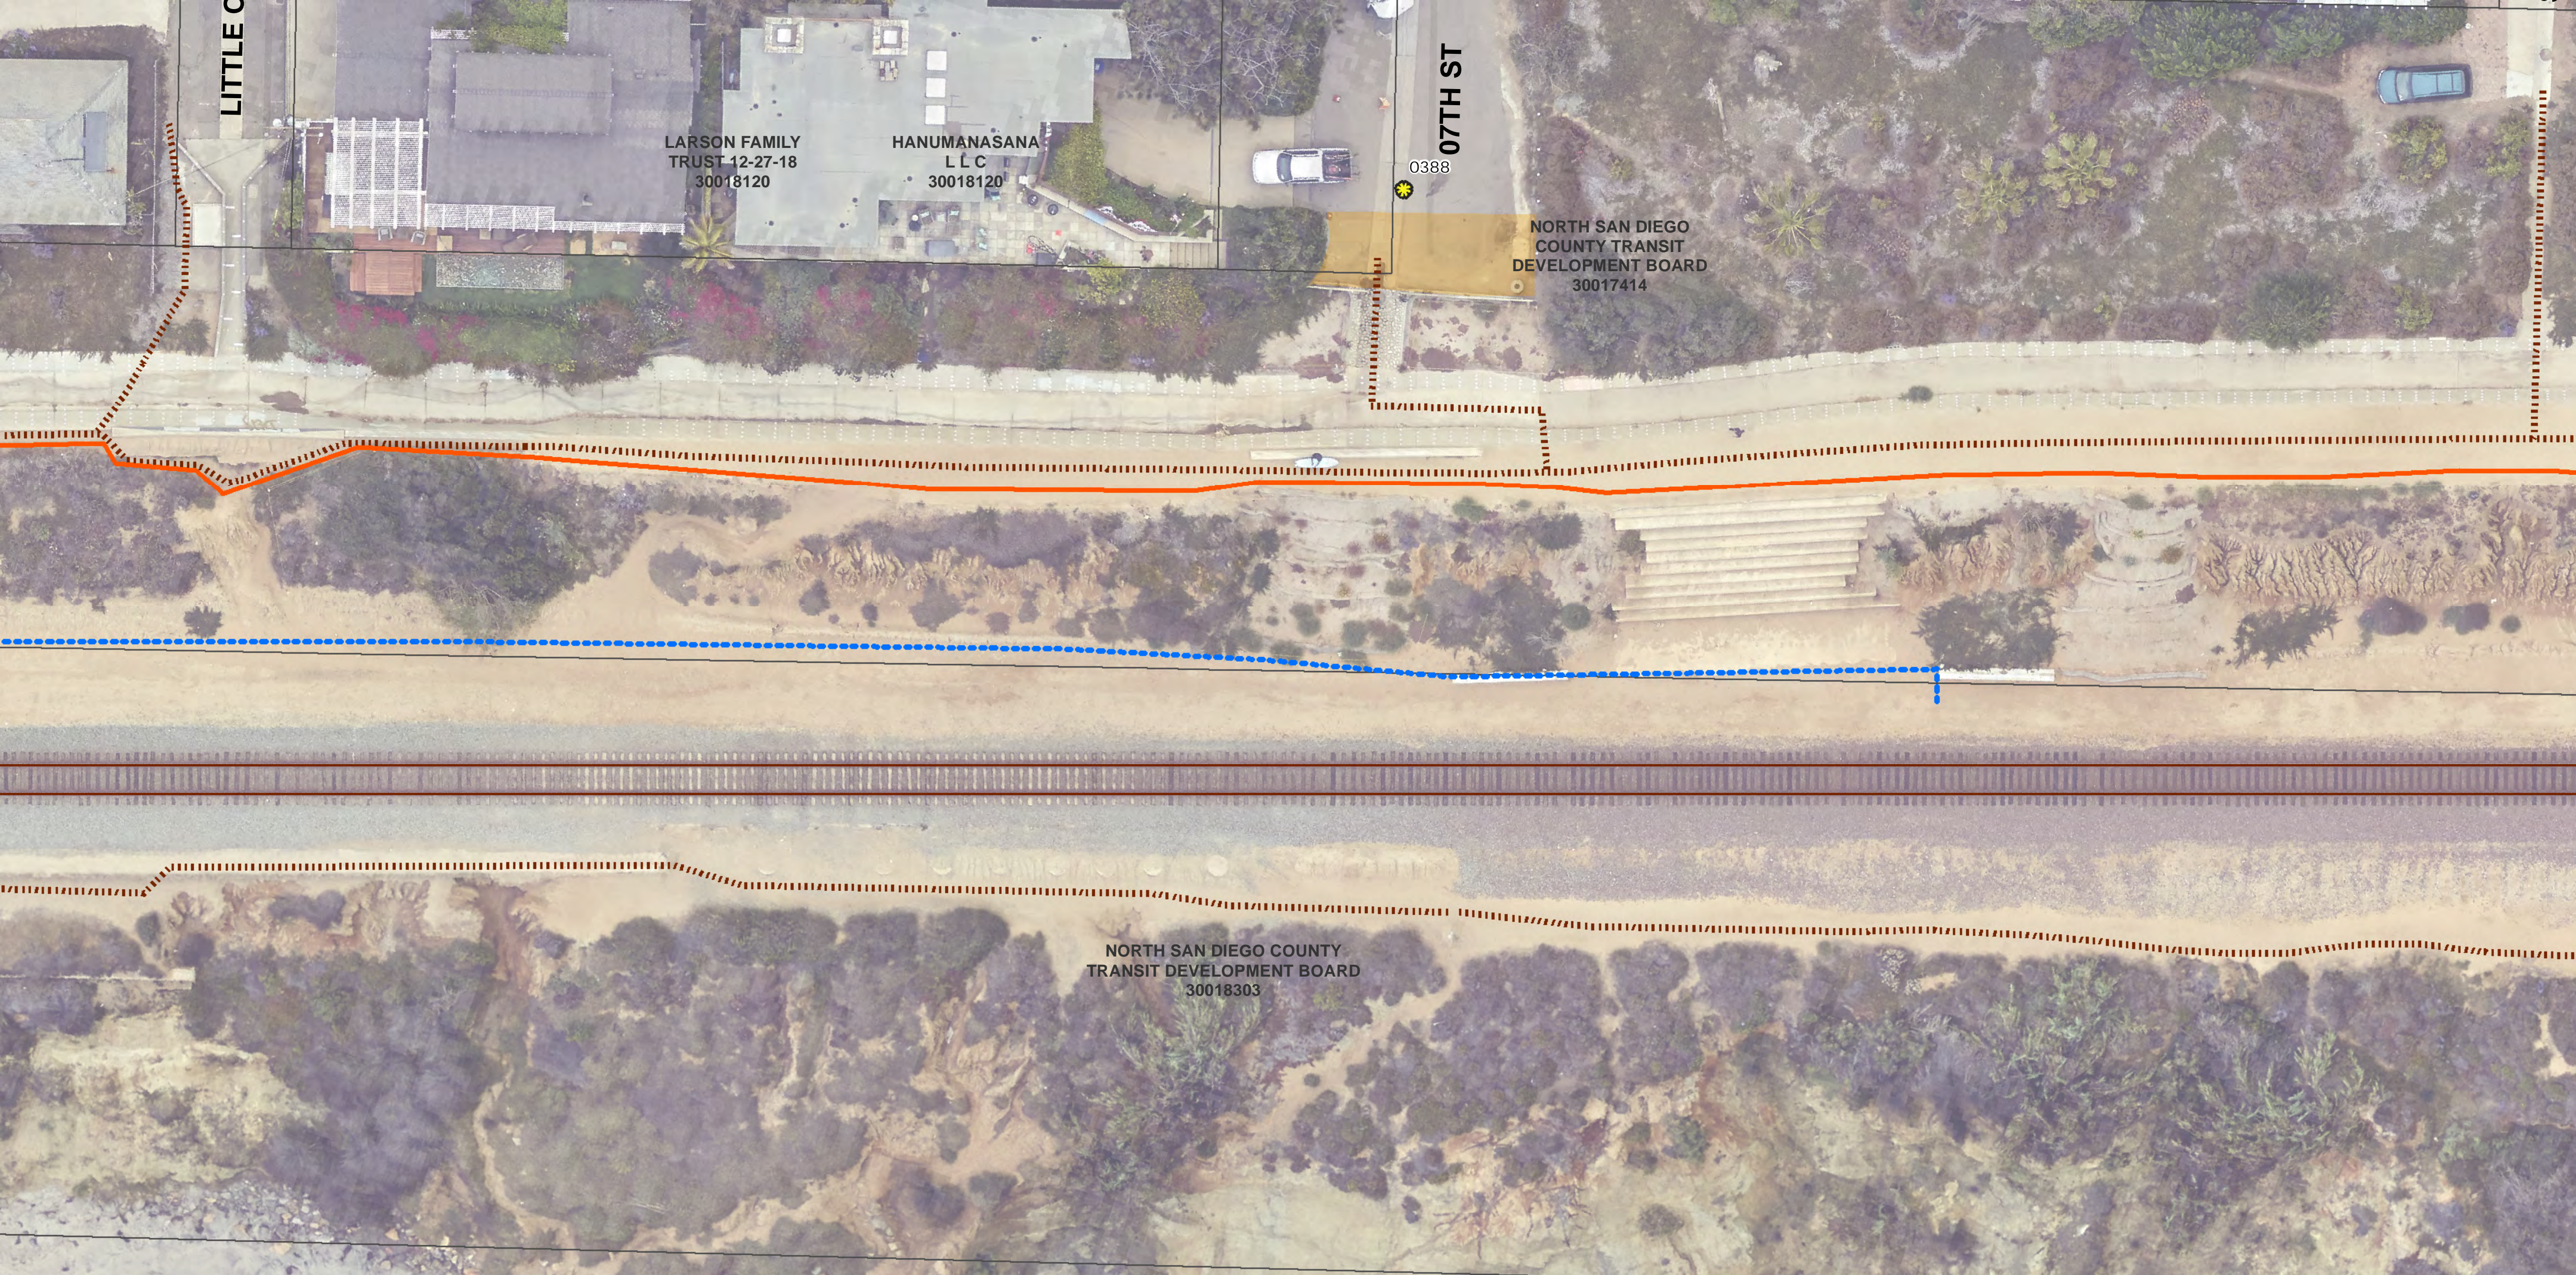


**MODIFIED NCTD  
FENCE LAYOUT  
MAP 10 OF 15**

- Chosen Key View
  - Gathering Spaces
  - Existing Trails
- ROW FENCING TYPE**
- Black Metal Vinyl Chain Link, 6-Foot
  - Black Metal Vinyl Chain Link, 6-Foot (Future)
  - Black Metal Vinyl Chain Link, 4-Foot
  - Post and Cable Fall Protection 42-Inch
  - Single-Strand Wood Post and Cable

Fence Layout Current  
as of 10/13/2021

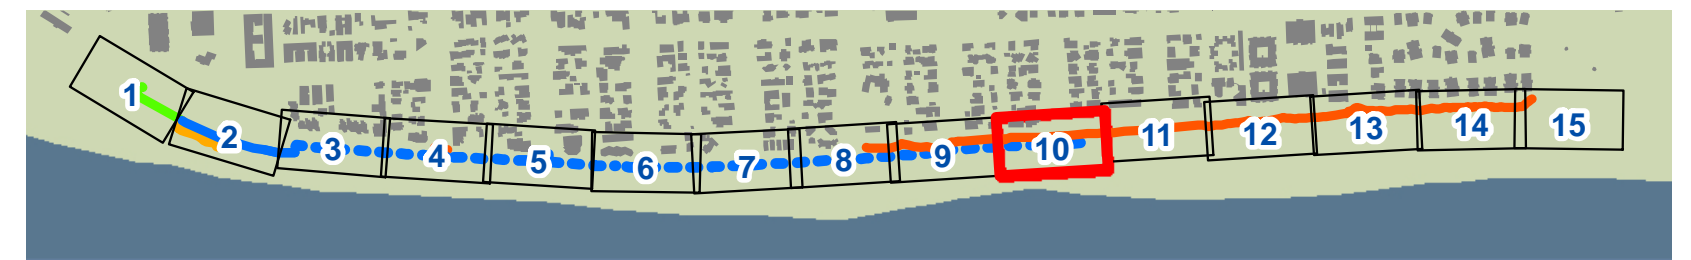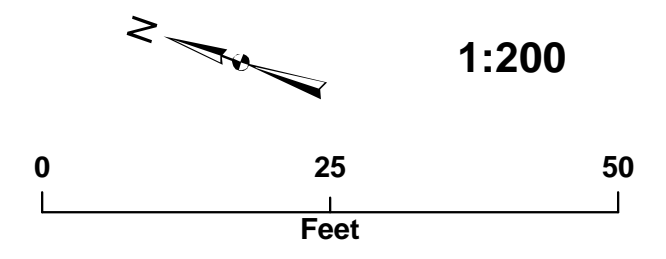



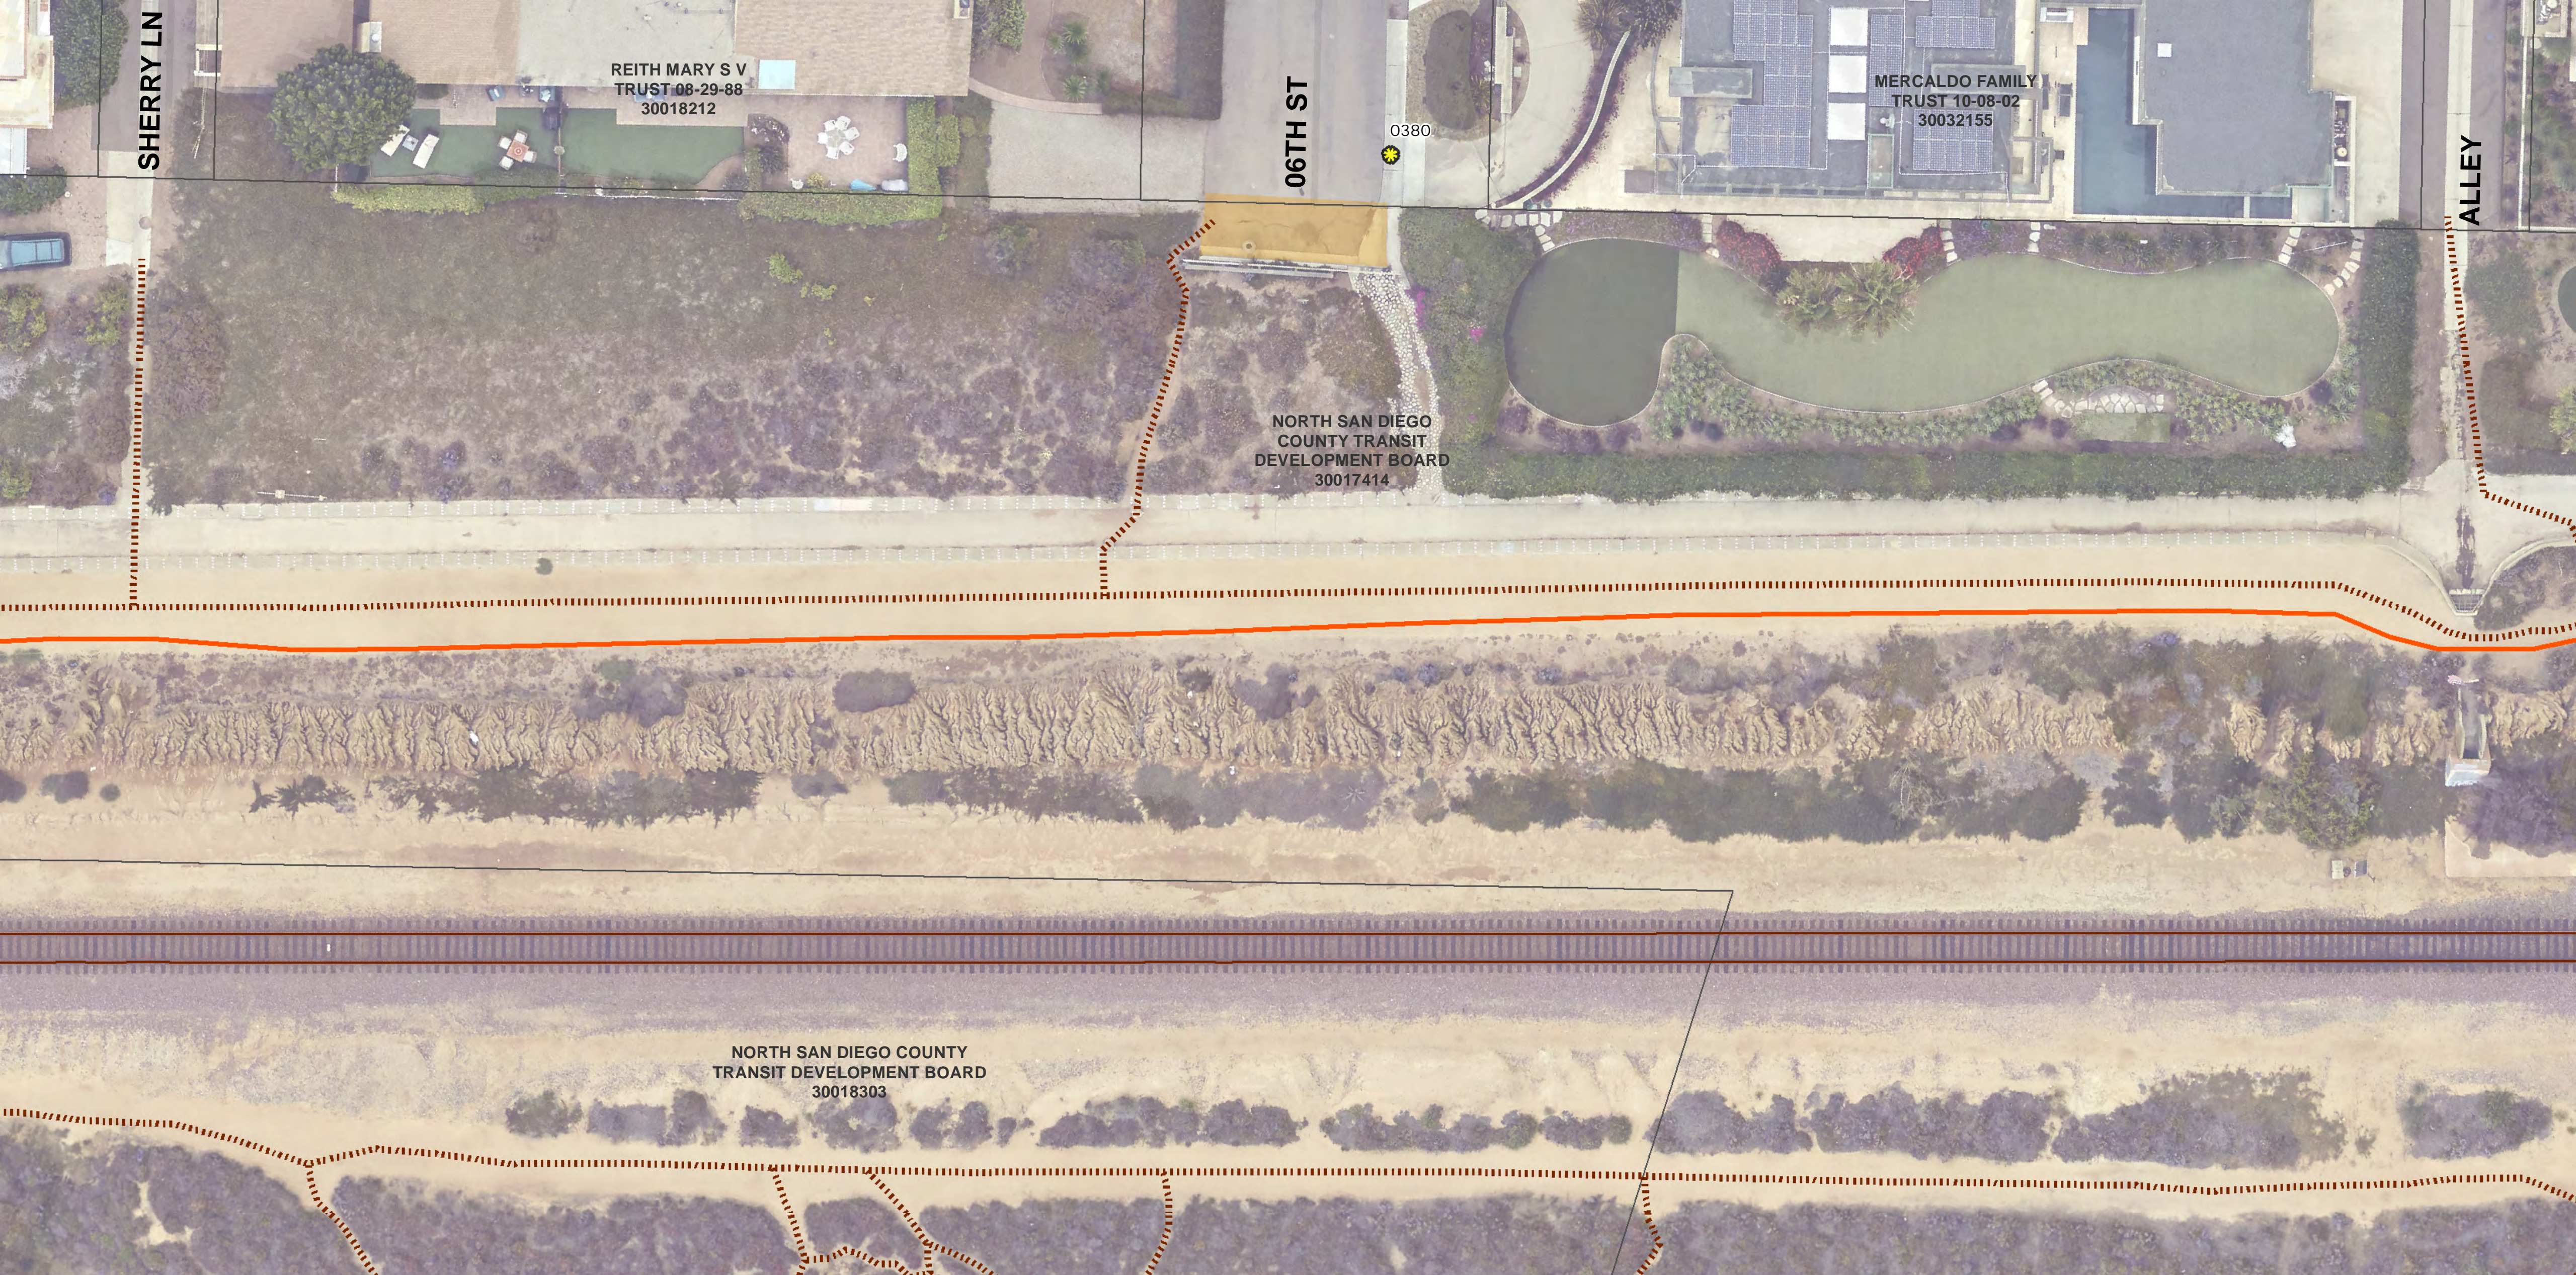


# MODIFIED NCTD FENCE LAYOUT

## MAP 11 OF 15

- Chosen Key View
  - Gathering Spaces
  - Existing Trails
- ROW FENCING TYPE**
- Black Metal Vinyl Chain Link, 6-Foot
  - Black Metal Vinyl Chain Link, 6-Foot (Future)
  - Black Metal Vinyl Chain Link, 4-Foot
  - Post and Cable Fall Protection 42-Inch
  - Single-Strand Wood Post and Cable

Fence Layout Current as of 10/13/2021

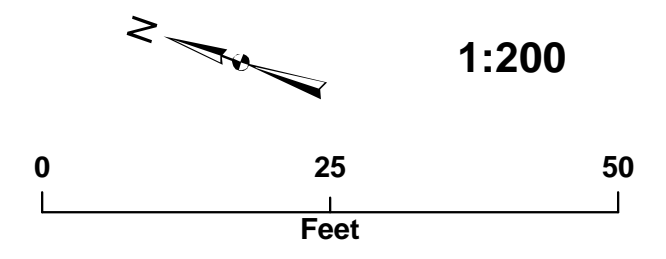



ALLEY

516 STRATFORD COURT LP  
30032101

FUNKE THOMAS M  
30032103

CALVI FAMILY TRUST 09-30-03  
30032140

BALCH REGINA E REVOCABLE LIVING TRUST 02-17-14  
30032140

KEWIN SURVIVORS TRUST  
11-07-02  
30032140



NORTH SAN DIEGO COUNTY TRANSIT DEVELOPMENT BOARD  
30017414

# MODIFIED NCTD FENCE LAYOUT

## MAP 12 OF 15

- Chosen Key View
  - Gathering Spaces
  - Existing Trails
- ROW FENCING TYPE**
- Black Metal Vinyl Chain Link, 6-Foot
  - Black Metal Vinyl Chain Link, 6-Foot (Future)
  - Black Metal Vinyl Chain Link, 4-Foot
  - Post and Cable Fall Protection 42-Inch
  - Single-Strand Wood Post and Cable

Fence Layout Current as of 10/13/2021

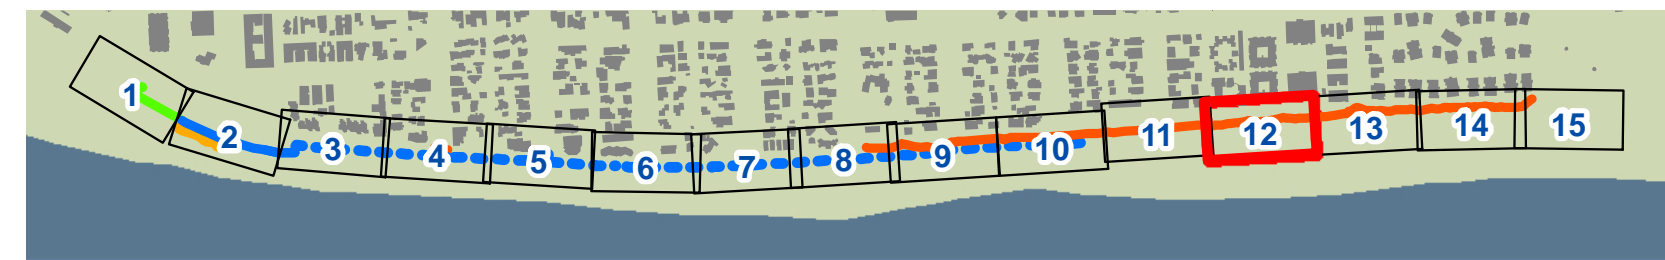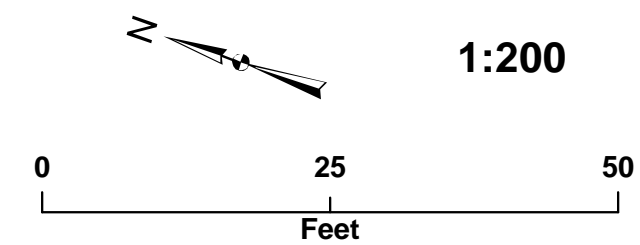

KTU+A  
3916 Normal Street  
San Diego, CA 92103  
619.294.4477





BALCH REGINA E REVOCABLE LIVING TRUST 02-17-14 30032140  
 LAWEE LAURA 30032140  
 ALLISON MOLLY J 30032140

NEENAN SHARON L REVOCABLE TRUST 11-23-13 30032138

04TH ST  
 0371

JIM&ROCHELLE PUTNAM FAMILY L L C 30032136

SCARDINO FAMILY TRUST 08-10-06 30032136

STEIN DAVID A 30032144  
 KHOE FAMILY TRUST 11-10-08 30032144

LARE LAWRENCE E&KAREN F TRS 30032144

BURMANN NAHID L 30032144

SNIDER-BENNETT TRUST 10-17-18 30032144









MILLER SUSAN A TR 30032144

REDONDO INESE 2007 TRUST 04-23-07 30032144



NORTH SAN DIEGO COUNTY TRANSIT DEVELOPMENT BOARD 30017414

# MODIFIED NCTD FENCE LAYOUT
 
## MAP 13 OF 15

-  Chosen Key View
  -  Gathering Spaces
  -  Existing Trails
- ROW FENCING TYPE**
-  Black Metal Vinyl Chain Link, 6-Foot
  -  Black Metal Vinyl Chain Link, 6-Foot (Future)
  -  Black Metal Vinyl Chain Link, 4-Foot
  -  Post and Cable Fall Protection 42-Inch
  -  Single-Strand Wood Post and Cable

Fence Layout Current as of 10/13/2021

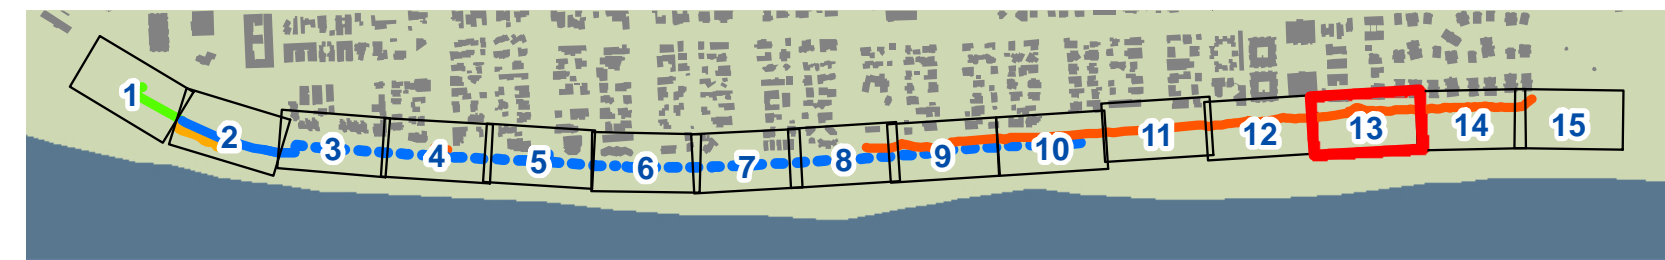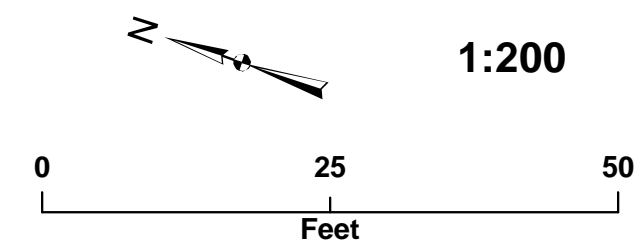

KTU+A  
 3916 Normal Street  
 San Diego, CA 92103  
 619.294.4477





BURMANN NAHID L  
AMINIFARD 30032144  
BEJAN&SHEBELOVA TATIANA  
30032144

LARE LAWRENCE  
E&KAREN FTRS  
30032144

REDONDO INESE 2007  
TRUST 04-23-07  
30032144  
MILLER SUSAN A TR  
30032144

STEIN DAVID A  
30032144

BONGIOVANNI  
ROGER S&DEE A  
30032156

PINNEY  
SEAN&JENNIFER S  
30032156

BURKLE BRADLEY J  
30032156

HUNT JUDY C  
30032156



NORTH SAN DIEGO  
COUNTY TRANSIT  
DEVELOPMENT BOARD  
30017414

# MODIFIED NCTD FENCE LAYOUT MAP 14 OF 15

- Chosen Key View
- Gathering Spaces
- Existing Trails

- ROW FENCING TYPE**
- Black Metal Vinyl Chain Link, 6-Foot
  - Black Metal Vinyl Chain Link, 6-Foot (Future)
  - Black Metal Vinyl Chain Link, 4-Foot
  - Post and Cable Fall Protection 42-Inch
  - Single-Strand Wood Post and Cable

Fence Layout Current  
as of 10/13/2021

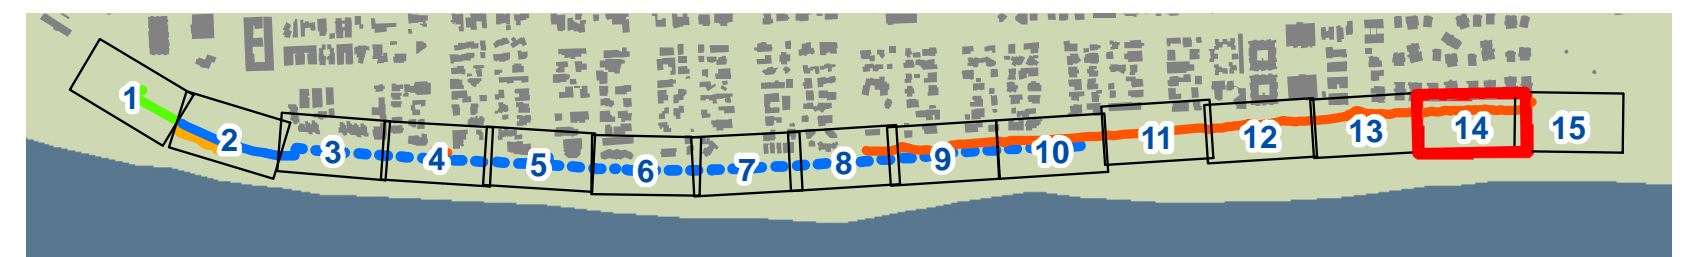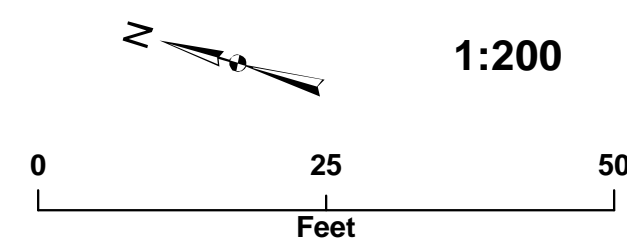





 



KTU+A  
3916 Normal Street  
San Diego, CA 92103  
619.294.4477





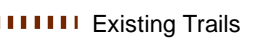

**MODIFIED NCTD  
FENCE LAYOUT  
MAP 15 OF 15**

-  Chosen Key View
  -  Gathering Spaces
  -  Existing Trails
- ROW FENCING TYPE**
-  Black Metal Vinyl Chain Link, 6-Foot
  -  Black Metal Vinyl Chain Link, 6-Foot (Future)
  -  Black Metal Vinyl Chain Link, 4-Foot
  -  Post and Cable Fall Protection 42-Inch
  -  Single-Strand Wood Post and Cable

Fence Layout Current  
as of 10/13/2021

